



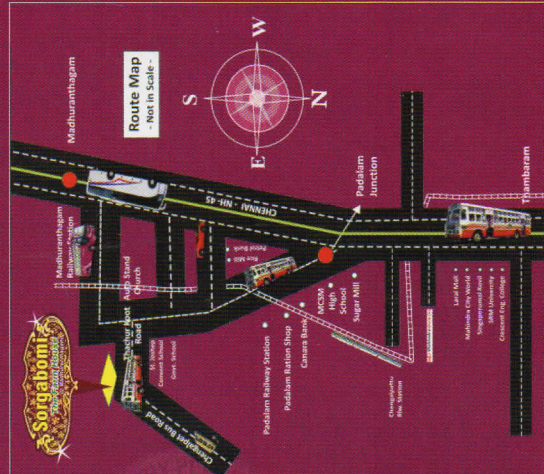

PLAN SHOWING THE PROPOSED RESIDENTIAL LAYOUT IN SURVEY NO:
 205/4A1A,4A1B,4A2A, 206/2,3, 207, 208/1B1,1B2,2A,2B,
 211/1A,1B, 214/2A, 2B, 1B1, 1B2, 3, 216/2,
 AT No. 80, SHIVADI VILLAGE, CHEYYUR TALUK,
 KANCHIPURAM DISTRICT.

98848 35717

Thachur Koot Road

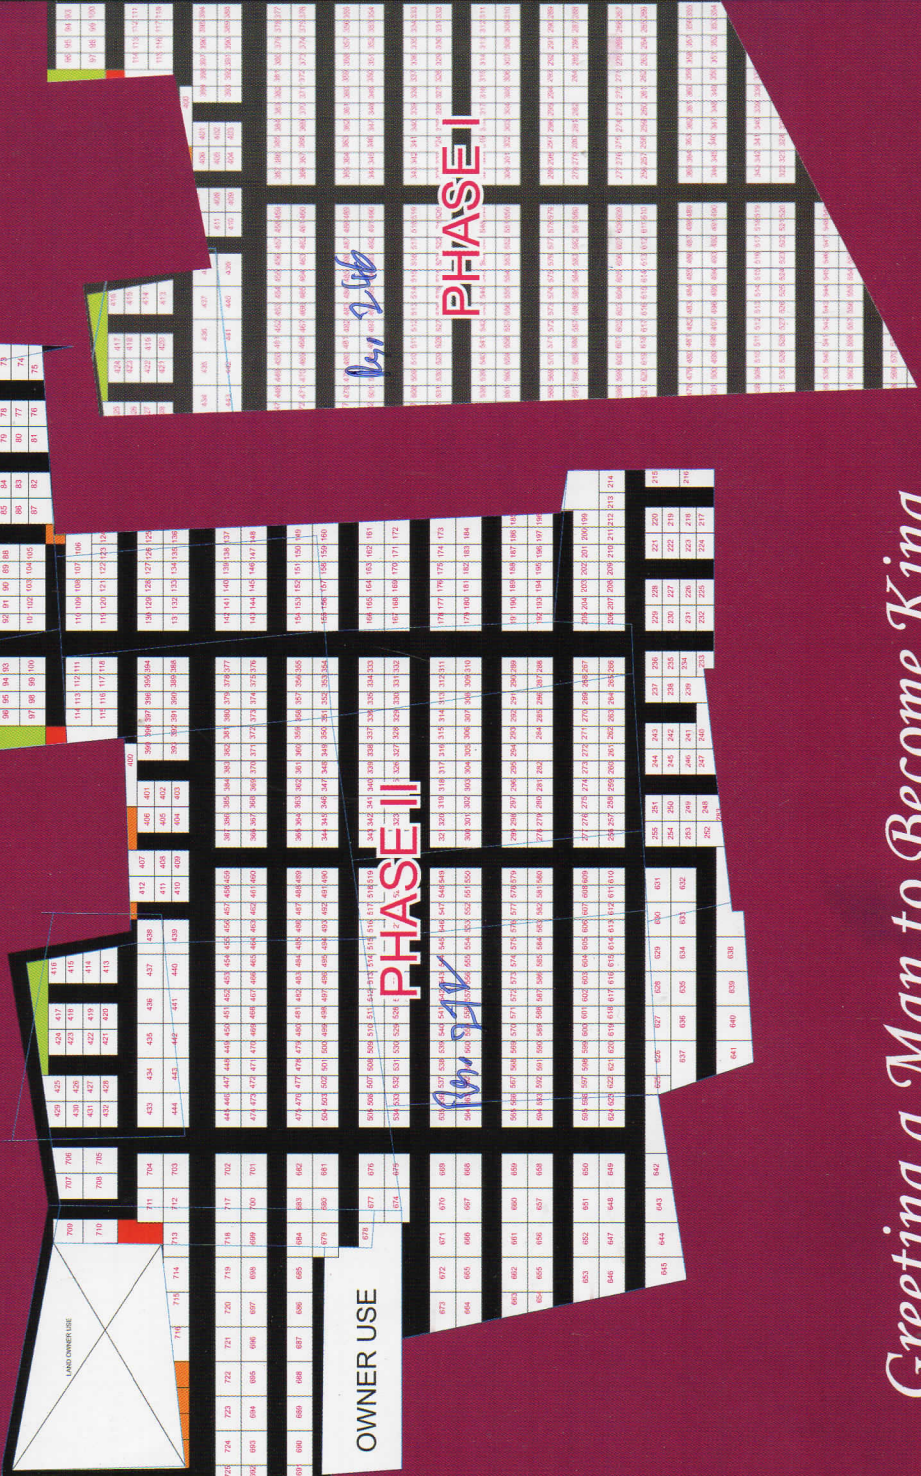

Greeting a Man to Become King